

# KOREY

HOMES  
Your Key To Quality




## THE SARAH

Designer Series  
*ELEVATION "C" w/Opt. Stone and Siding*  
*Four Bedroom, 2 ½ -Bath, 2-Car Garage (Std.)*

[www.koreyhomes.com](http://www.koreyhomes.com)



Due to our infinite optional features available to customize your home, please phone our Sales Representative for complete information. It is recommended that the architectural blueprints be reviewed for further clarification of features. *This Brochure is for illustrative purposes only and not part of a legal contract.*

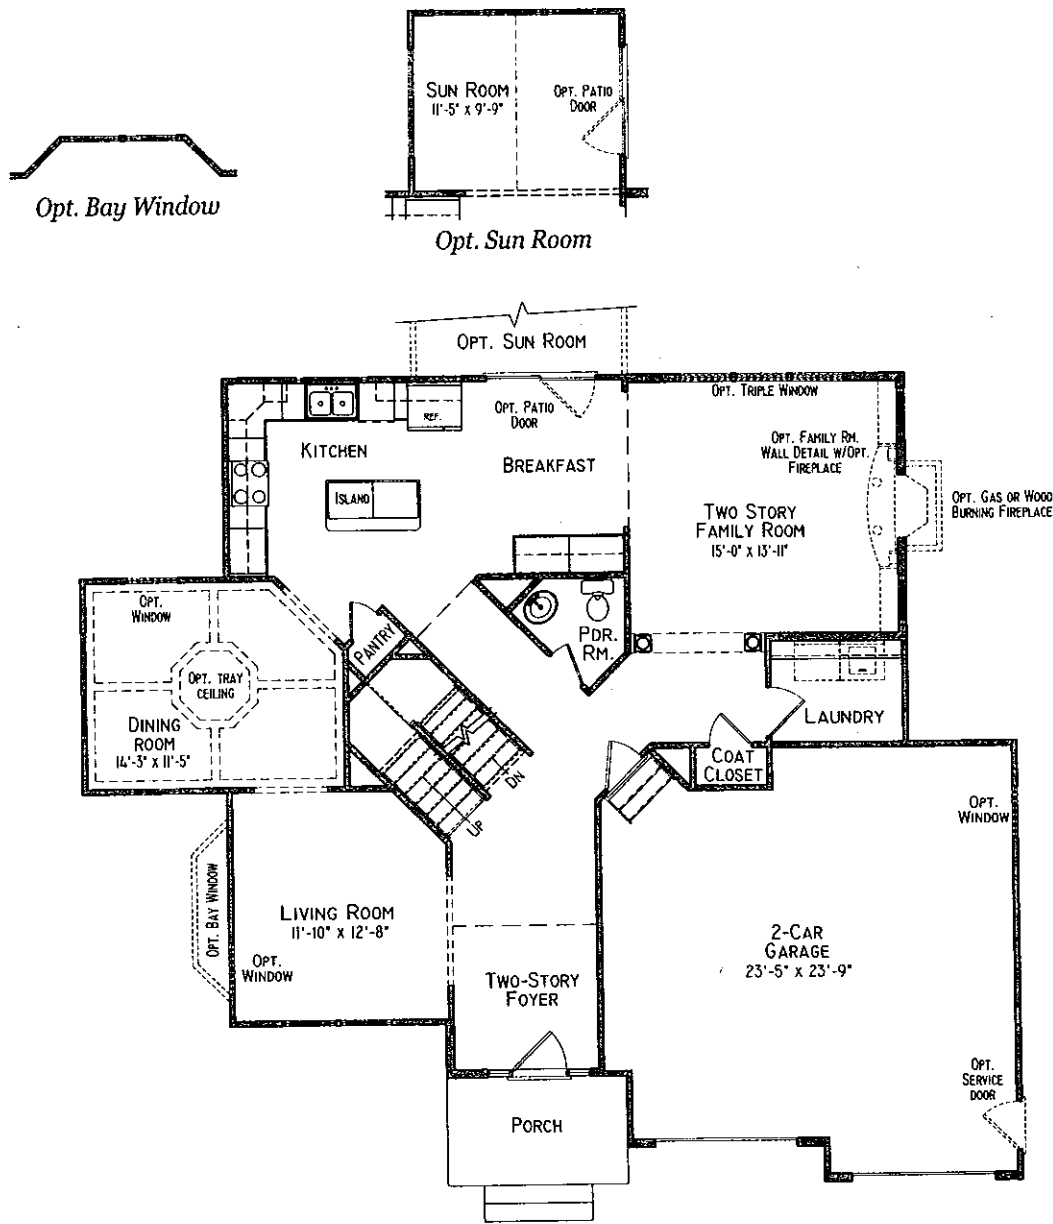


*First Floor Plan*

Details and dimensions shown on the floor plans are approximate, not to scale and subject to change. Illustrations are artist concepts and may vary in detail from floor plans and specifications.

[www.koreyhomes.com](http://www.koreyhomes.com)




Due to our infinite optional features available to customize your home, please phone our Sales Representative for complete information. It is recommended that the architectural blueprints be reviewed for further clarification of features. *This Brochure is for illustrative purposes only and not part of a legal contract.*

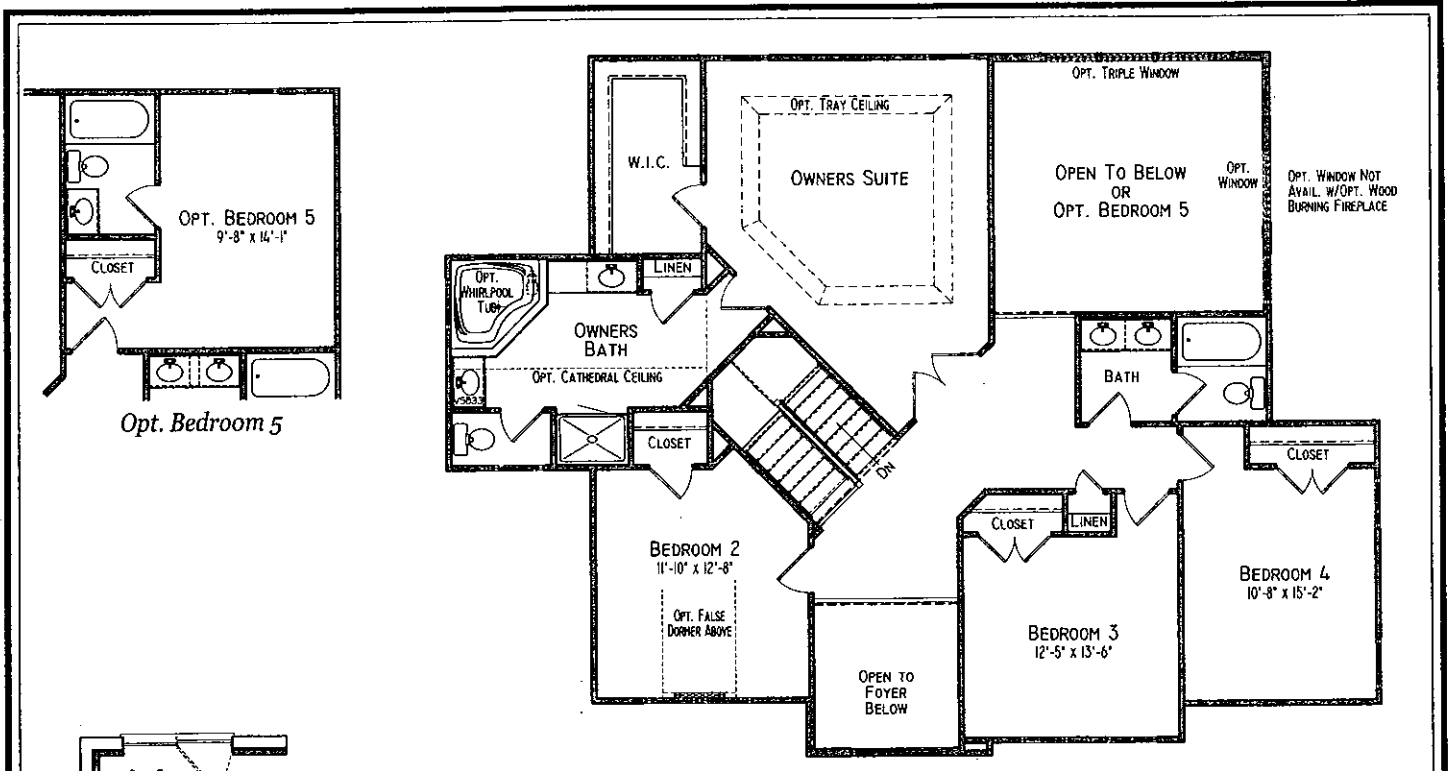


**Second Floor Plan**




**Sliding Glass Door w/Walkout**

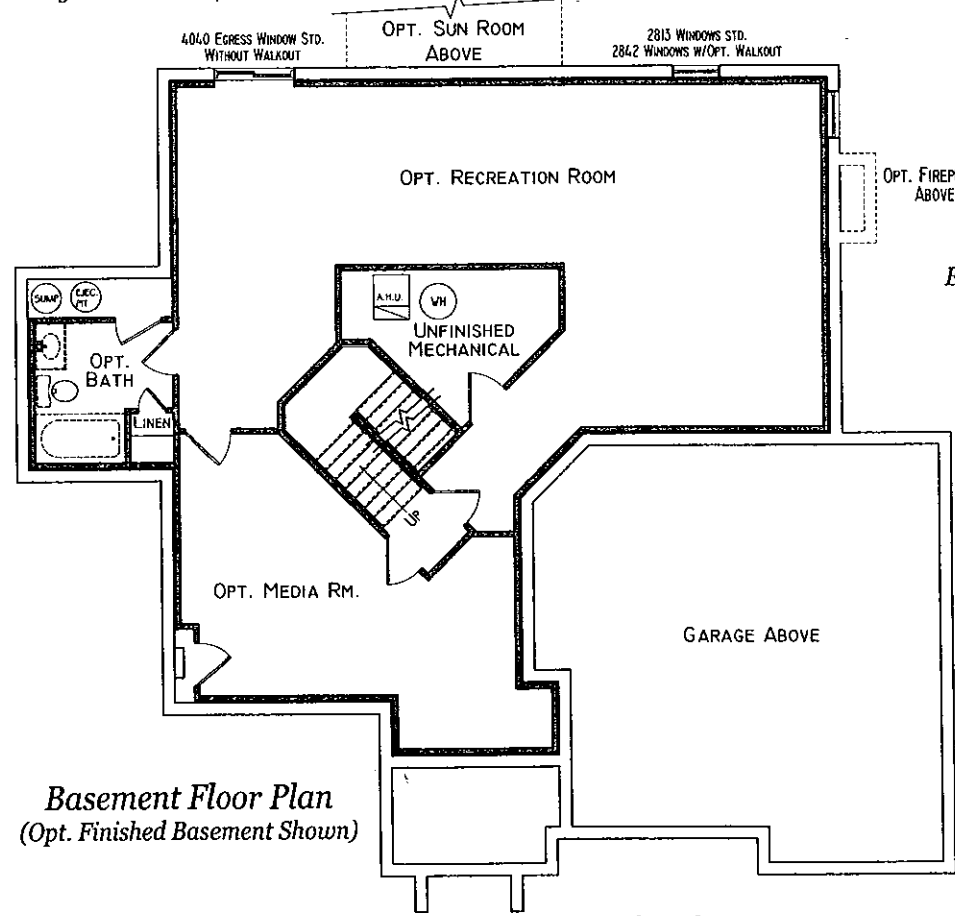


**Basement Floor Plan**  
(Opt. Finished Basement Shown)

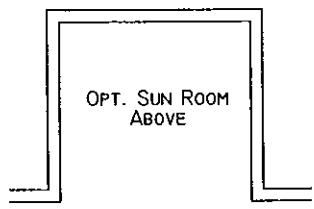

**Extended Rec. Rm. w/Opt. Sun Rm. Above**

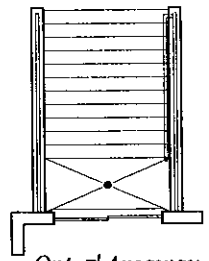

**Opt. 7' Areaway**

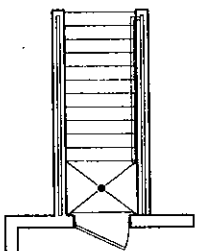

**Opt. 4' Areaway**

[www.koreyhomes.com](http://www.koreyhomes.com)



Due to our infinite optional features available to customize your home, please phone our Sales Representative for complete information. It is recommended that the architectural blueprints be reviewed for further clarification of features. *This Brochure is for illustrative purposes only and not part of a legal contract.*




*Elevation "A" (Std. Elevation with Siding)*



*Opt. Brick and Siding*



*Opt. Stone and Siding*

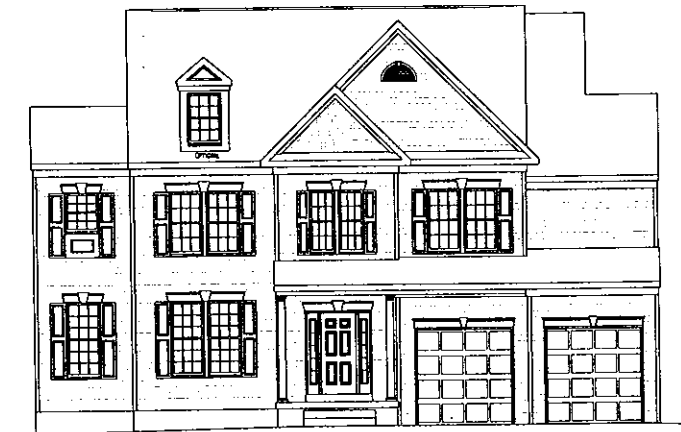

*Elevation "B" (Std. Elevation with Siding)*



*Opt. Brick and Siding*



*Opt. Stone and Siding*



*Elevation "C" (Std. Elevation with Siding)*



*Opt. Brick and Siding*



*Opt. Stone and Siding*

[www.koreyhomes.com](http://www.koreyhomes.com)



Due to our infinite optional features available to customize your home, please phone our Sales Representative for complete information. It is recommended that the architectural blueprints be reviewed for further clarification of features. *This Brochure is for illustrative purposes only and not part of a legal contract.*